


**TOWER LOWER PLATFORM FRAMING PLAN**



**TOWER UPPER PLATFORM FRAMING PLAN**

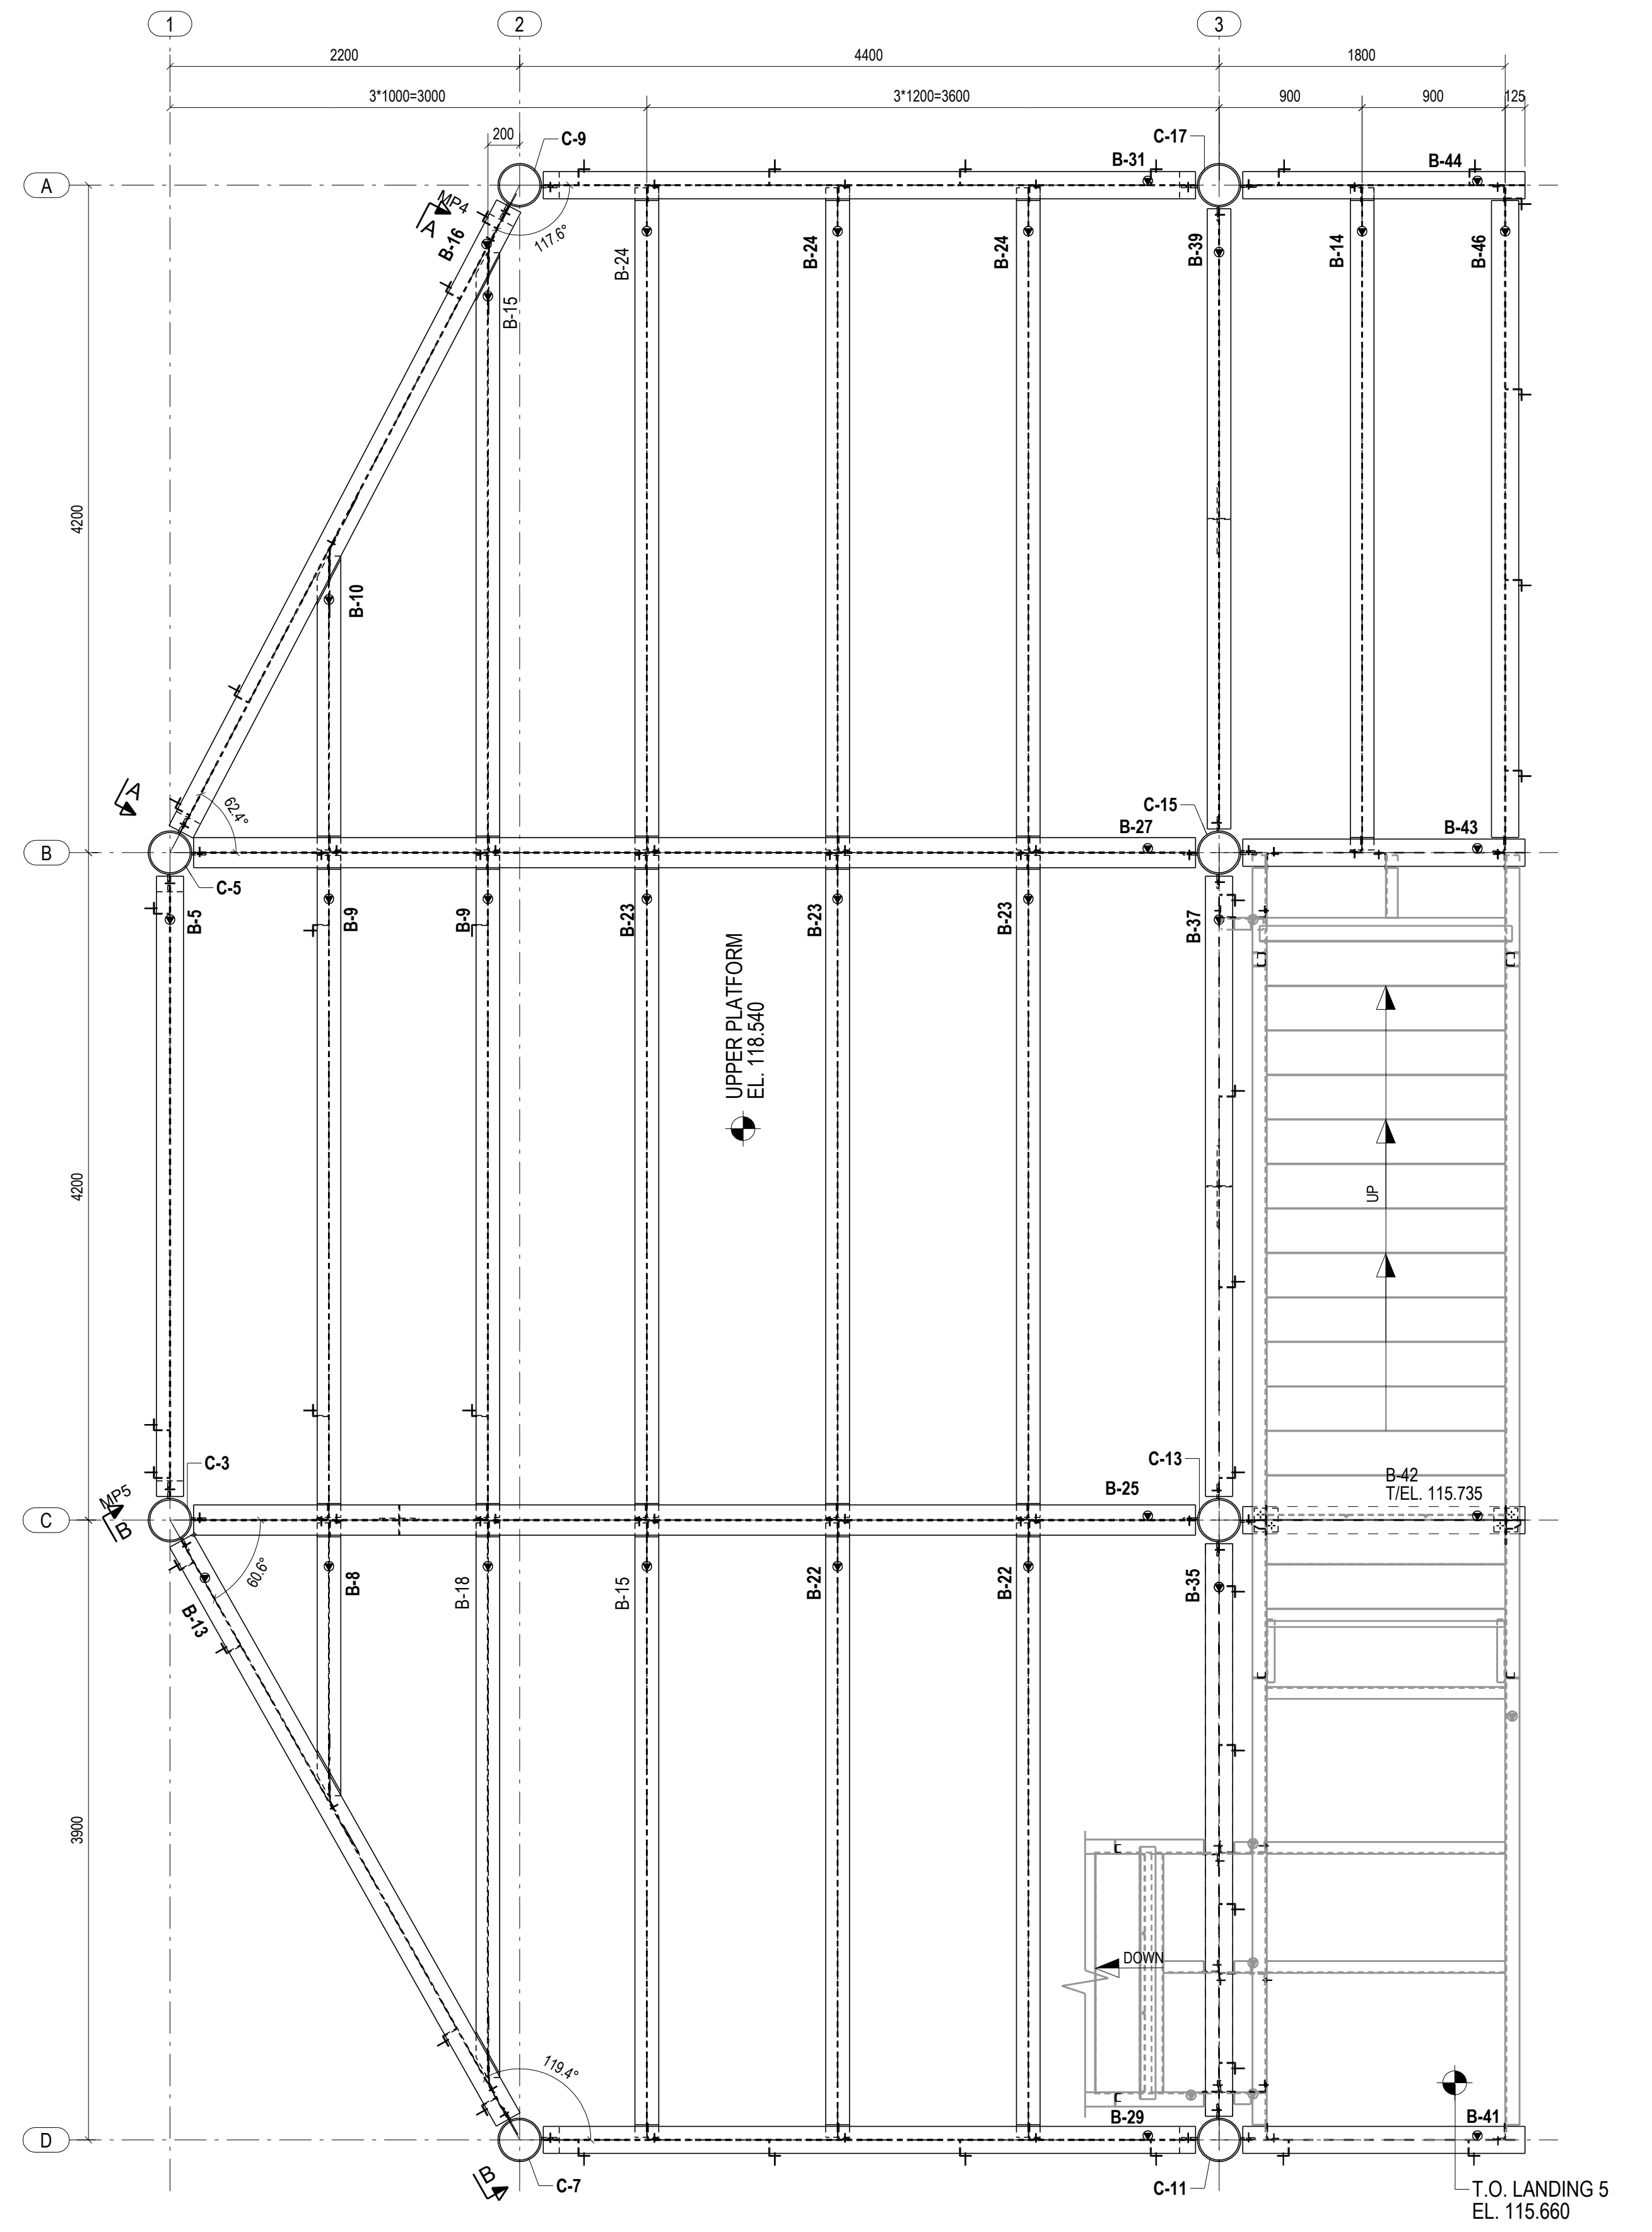